

THE MANORS AT WEDGEWOOD LAKE
HOMEOWNERS ASSOCIATION, INC.

CHANGE AND ARCHITECTURAL APPLICATION

OWNER'S NAME : _____ DATE: _____

ADDRESS: _____ PHONE: _____

OWNERS SIGNATURE: _____

Description of Proposed alteration, addition or repair:

MATERIAL SPECIFICATIONS: _____

COLOR FEATURES: _____

CONTRACTORS NAME: _____

LICENSE NUMBER: _____

COPY OF PERMIT: _____

DATE OF SERVICES: _____

COMMITTEE APPROVAL

DATE _____


BOARD OF DIRECTORS APPROVAL

DATE _____

DATE _____



DATE _____

NOTE: Use attached forms (two or three bedrooms) to sketch proposed additions or changes.

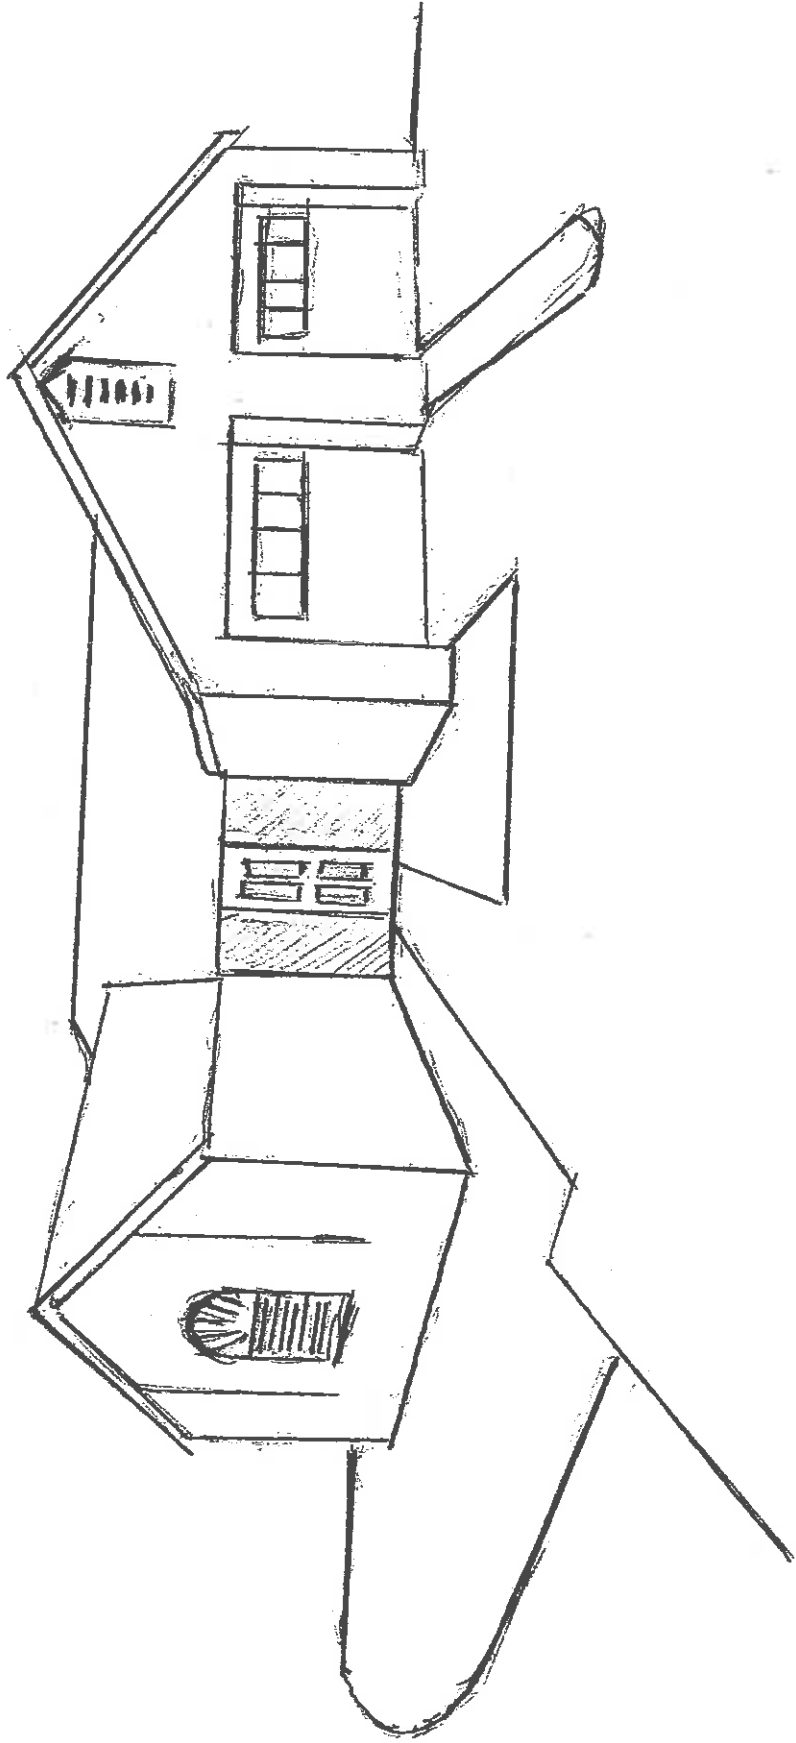


FRONT VIEW
(288)

BACK VIEW (2 BR)

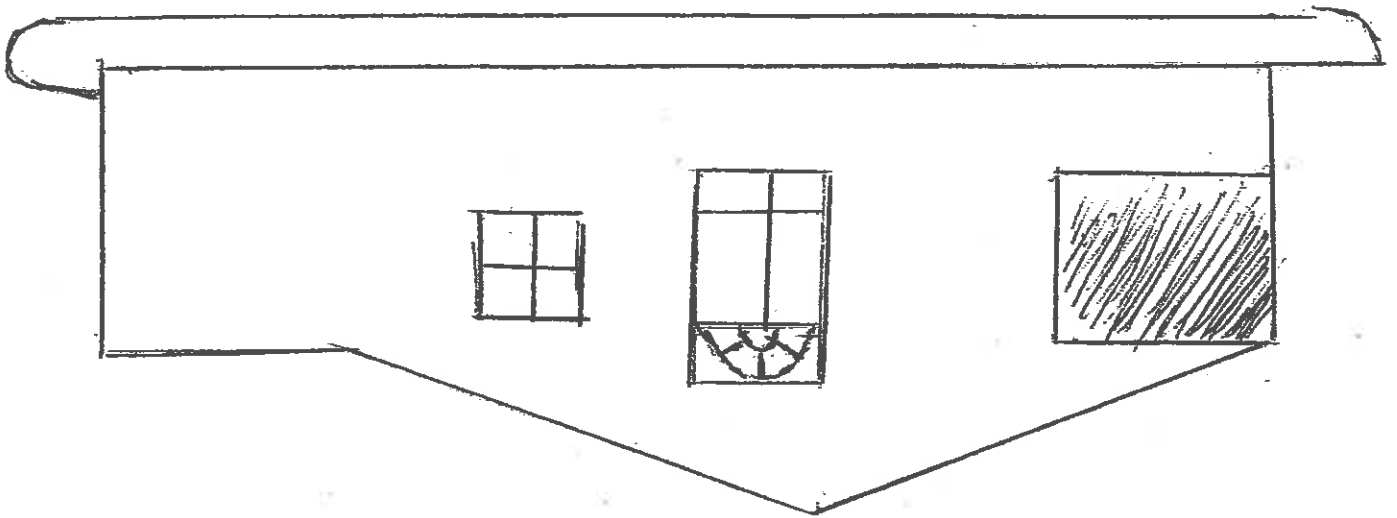
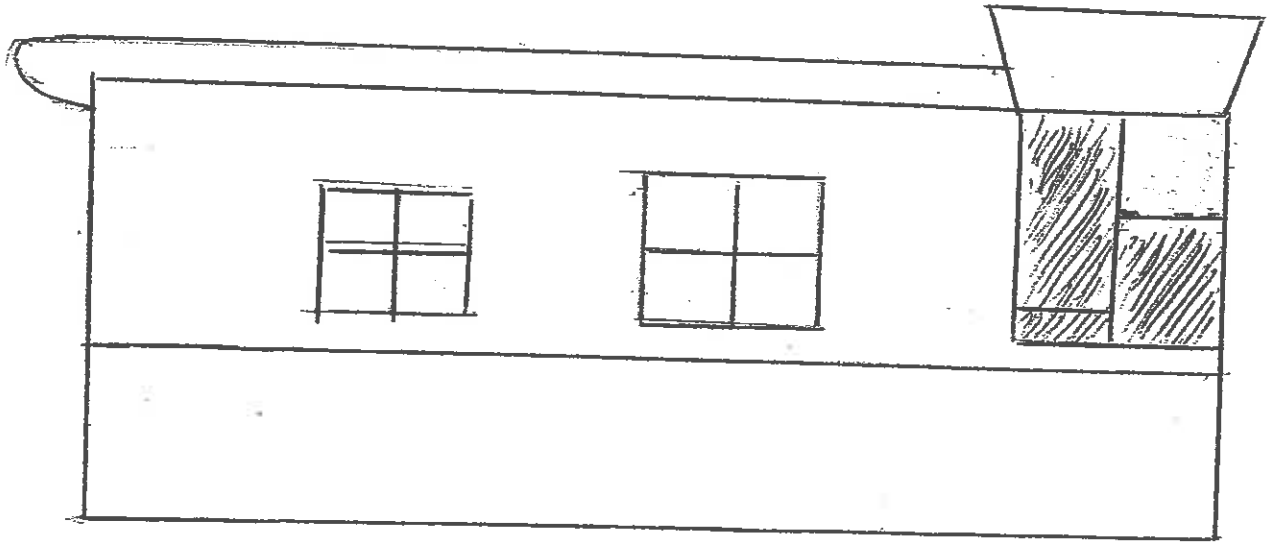


SIDE VIEW (2 BR)

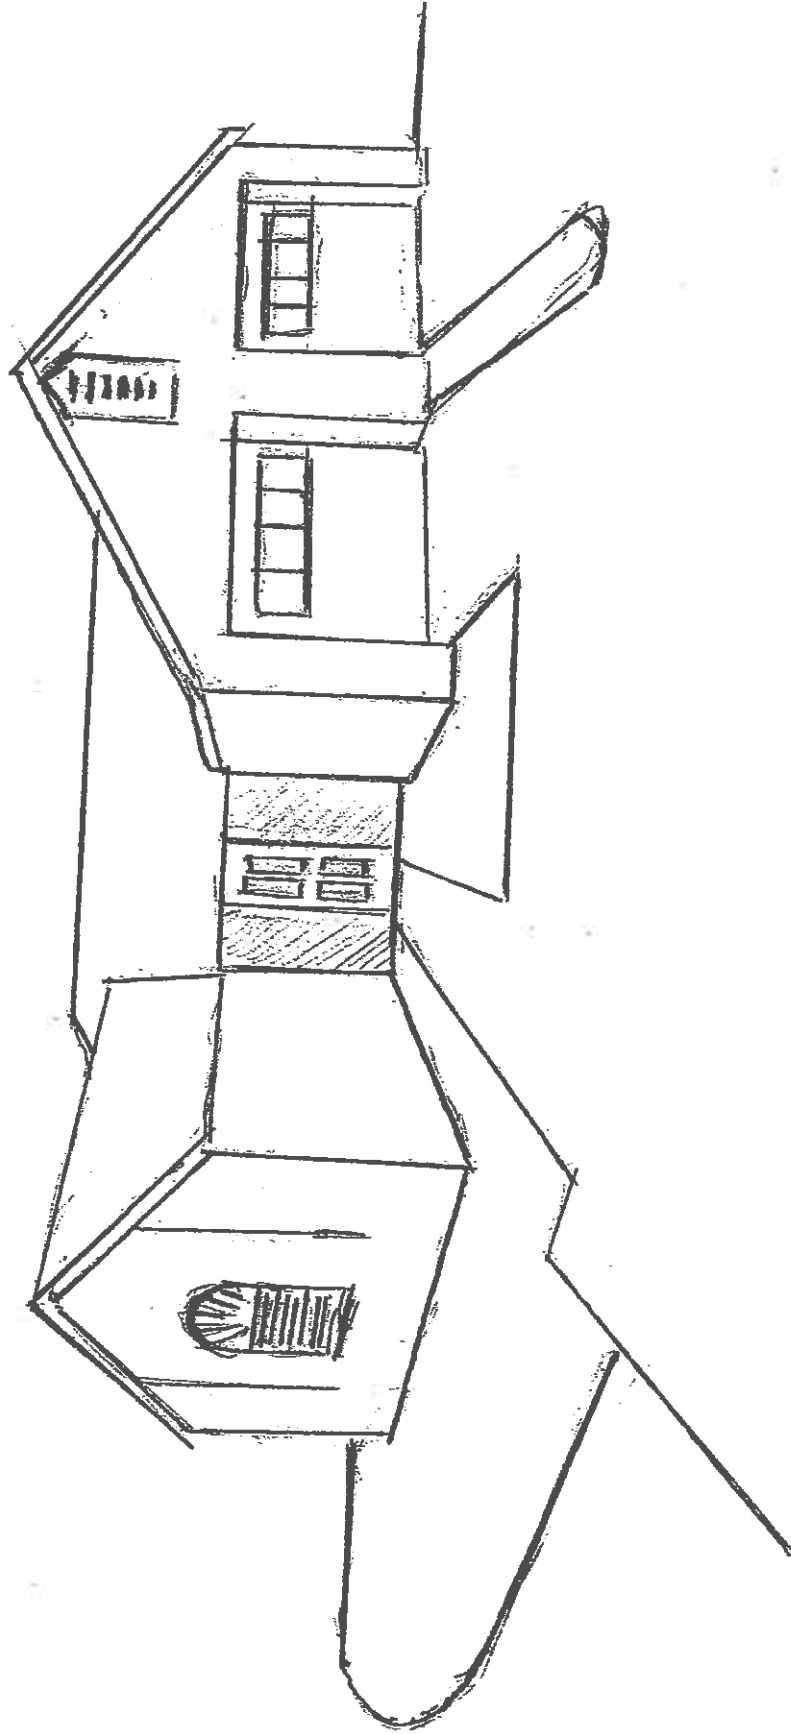

FRONT VIEW
(3 BR)

SIDE VIEW (3 BR)

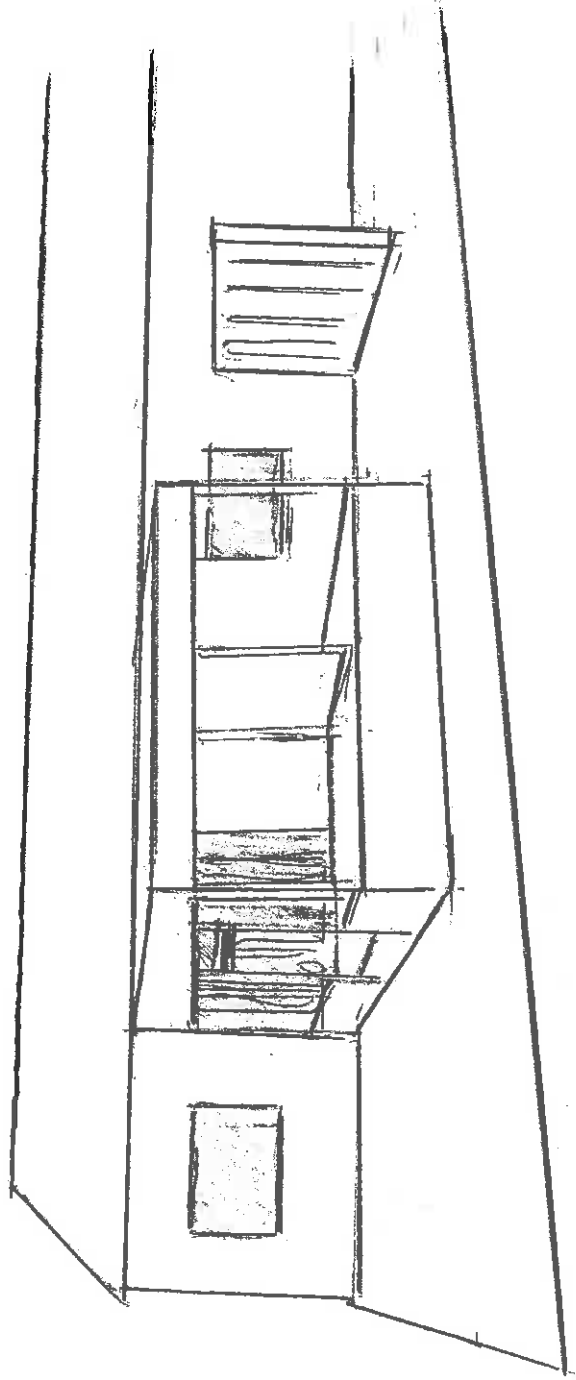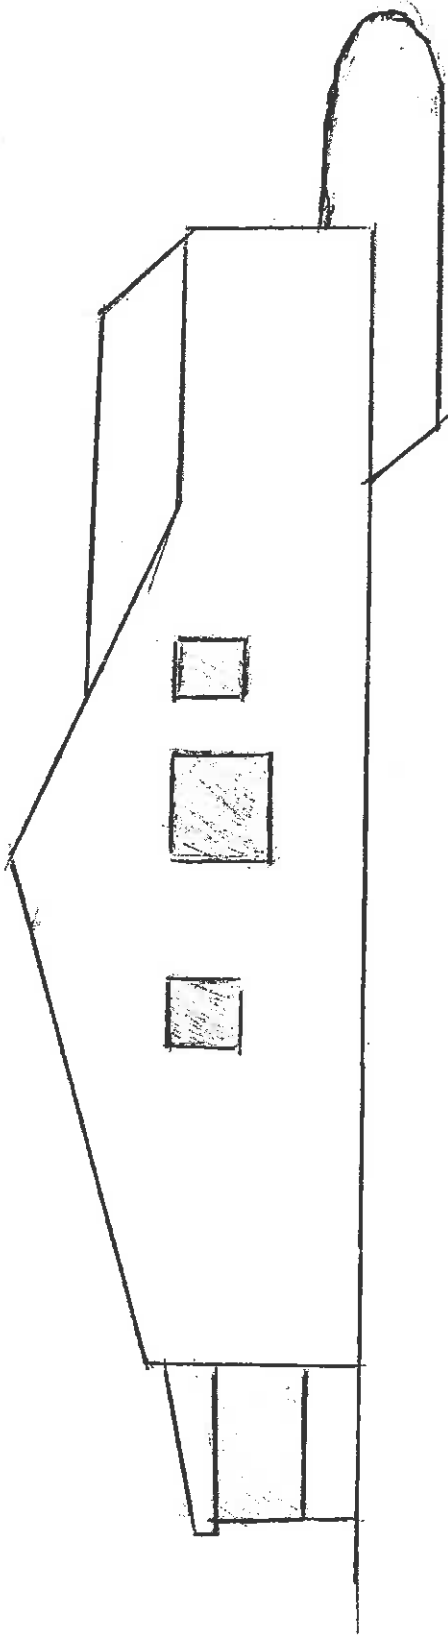

BACK VIEW (3 BR)